




N.B. Slope 1:6

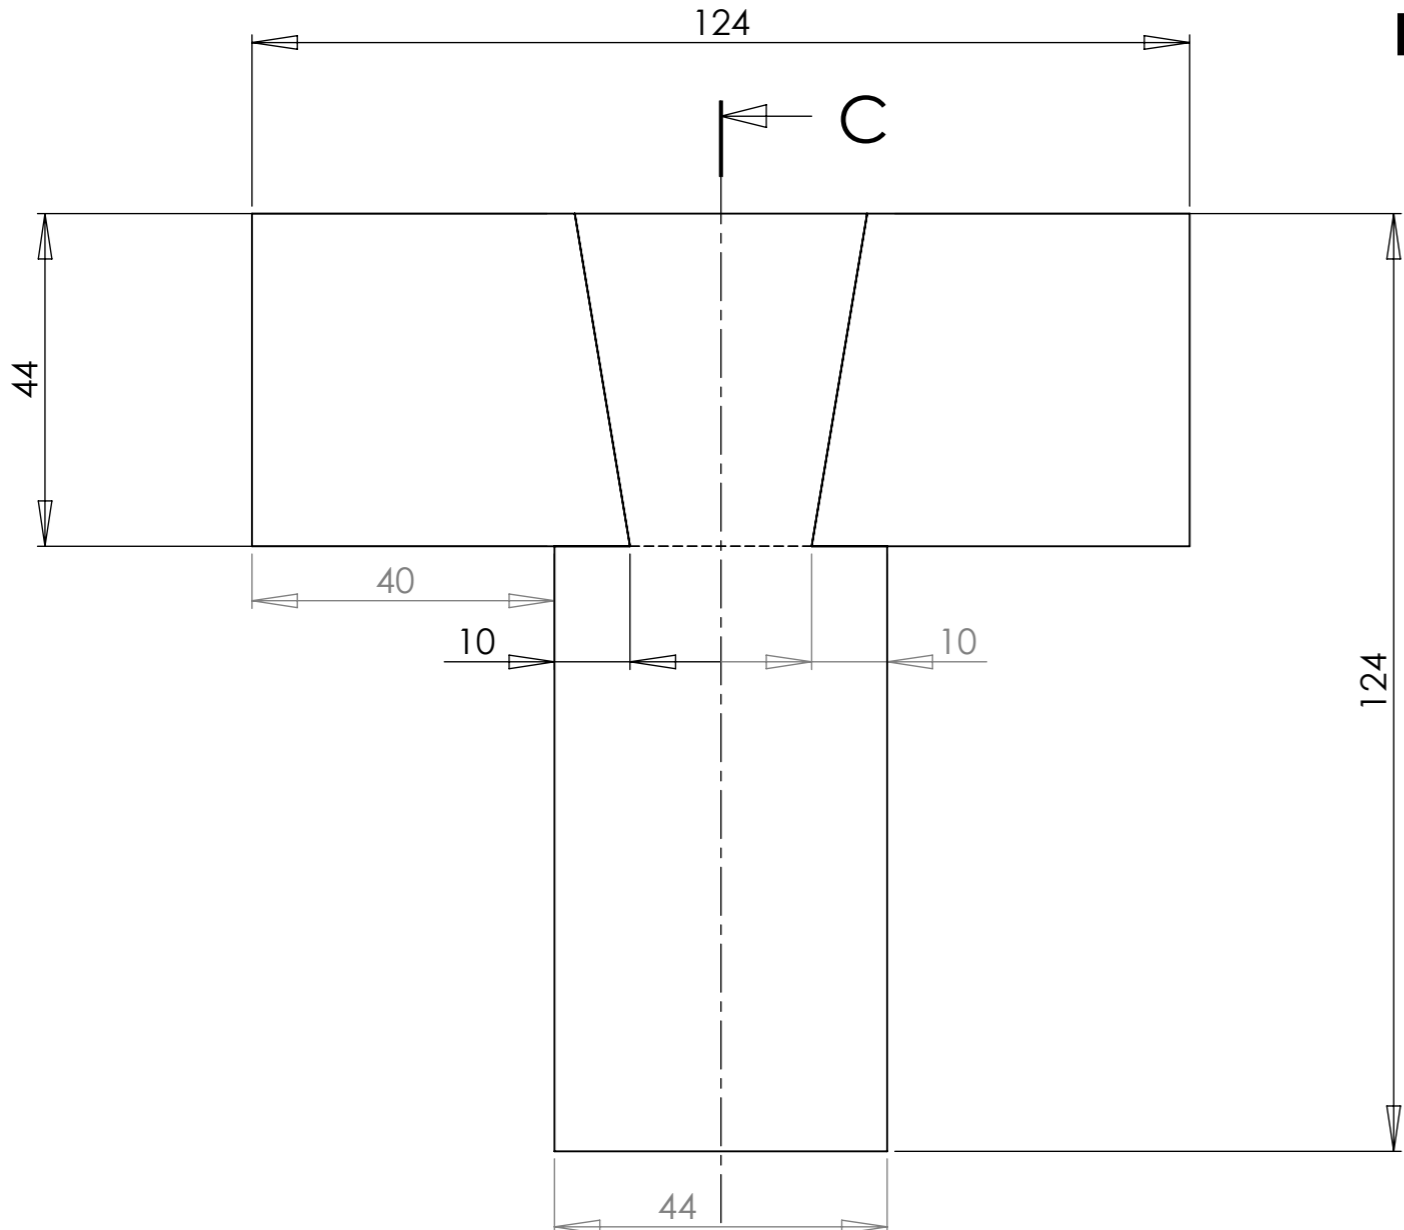



ELEVATION

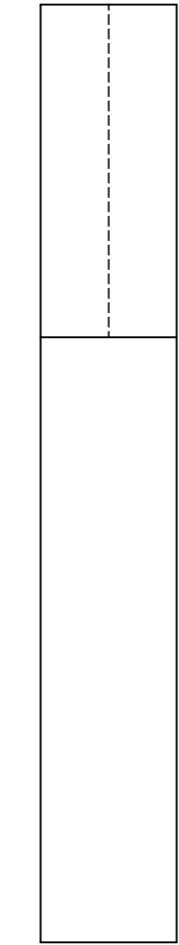


END VIEW

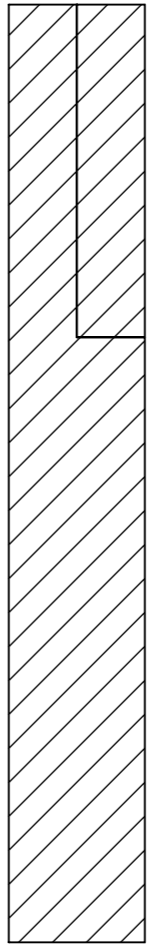

**SECTION C-C
SCALE 1 : 1**

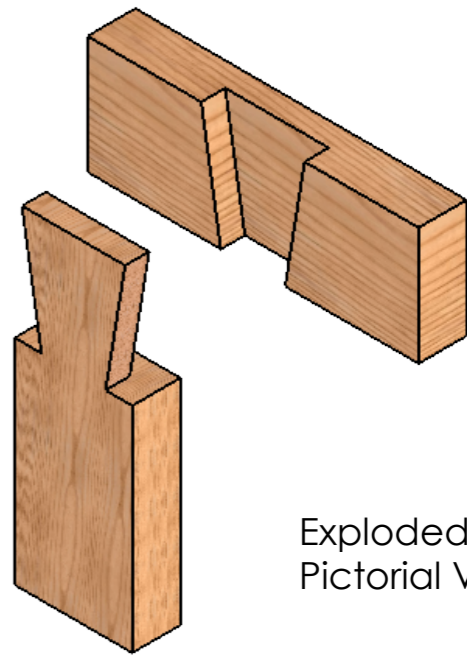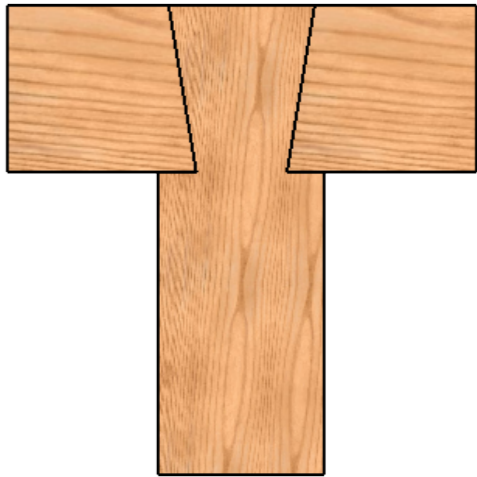

Exploded
Pictorial View.

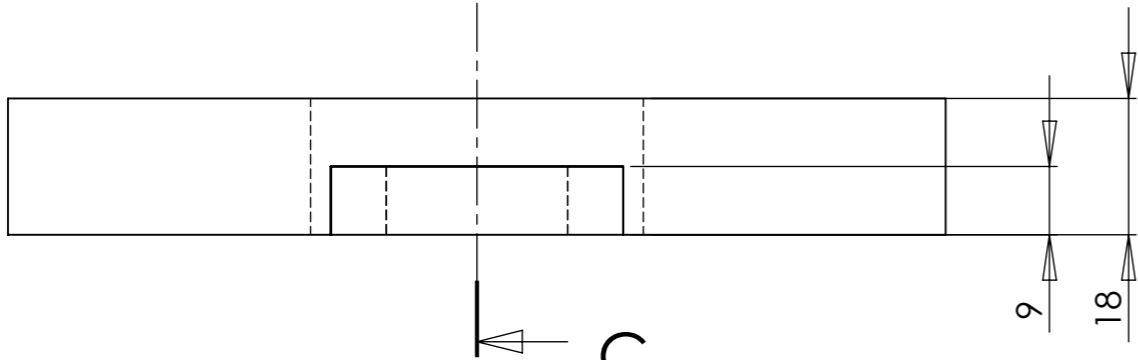

PLAN